

First Floor

Opt. Bumpout w/
Columns

NS310-A 2836 Approx . 1968 Sq. Ft.


Not available with complete house package

Note: Because of varying state requirements and optional equipment, some or all of the utility locations might change per floor plan (ie: furnaces, w/h, stairwell). Consult your sales representative for exact specifications.

Stonewall

Builder:	Title: 2836 Literature 1st Floor	Revisions		Scale: 1/8" = 1'-0"	Date: 12/27/2011	Cust: -	Model/Eng. No.: NS310-A
		Date	Number				
		12/20/2011					
		7/16/2014					
		Drawn By: BF	Reference: ####	Dir: -	S/N: .	Pg.: LIT	




NS310-A

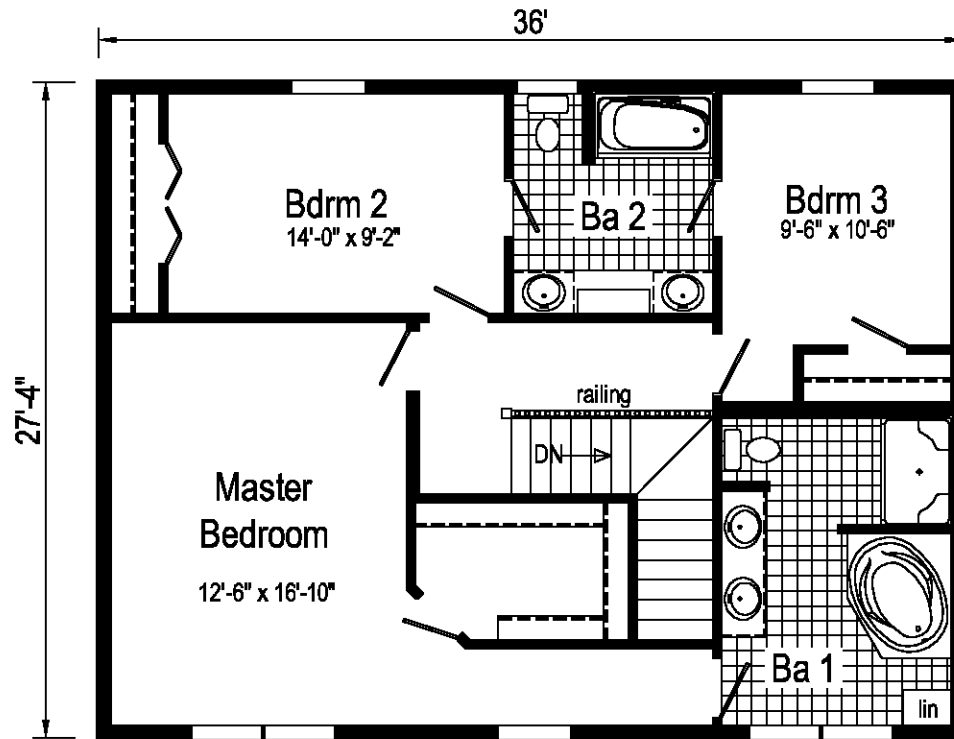

Second Floor

Opt. Bumpout w/ Paladium Window and Dormer

NS310-A 2836 Approx. 1968 Sq. Ft.

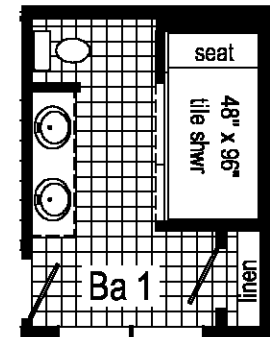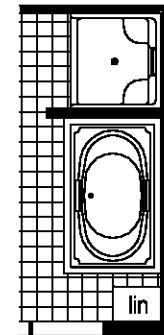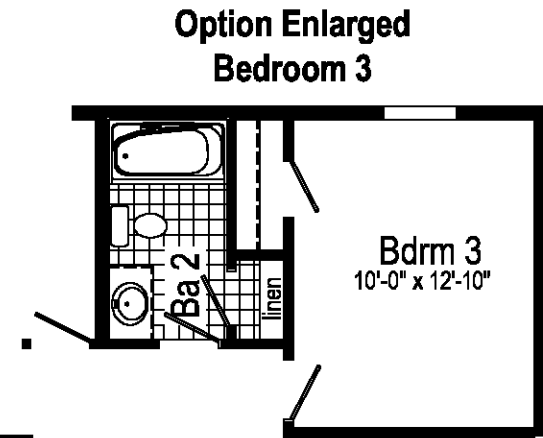

Note: Because of varying state requirements and optional equipment, some or all of the utility locations might change per floor plan (ie: furnaces, w/h, stairwell). Consult your sales representative for exact specifications.

Stonewall

Builder:	Title: 2836 Literature 2nd Floor	Revisions		7/18/2014	Scale: 1/8" = 1'-0"	Date:	8/13/2014	Cust: -	Model/Eng. No.: NS310-A Pg.: LIT 2ND
		Date	Number	8-13-14		Drawn By:	Reference:	Dir: -	
		12/20/2011				BF	####	S/N: .	
		7-22-13							