


Utility w/
Alternate
Second Floor

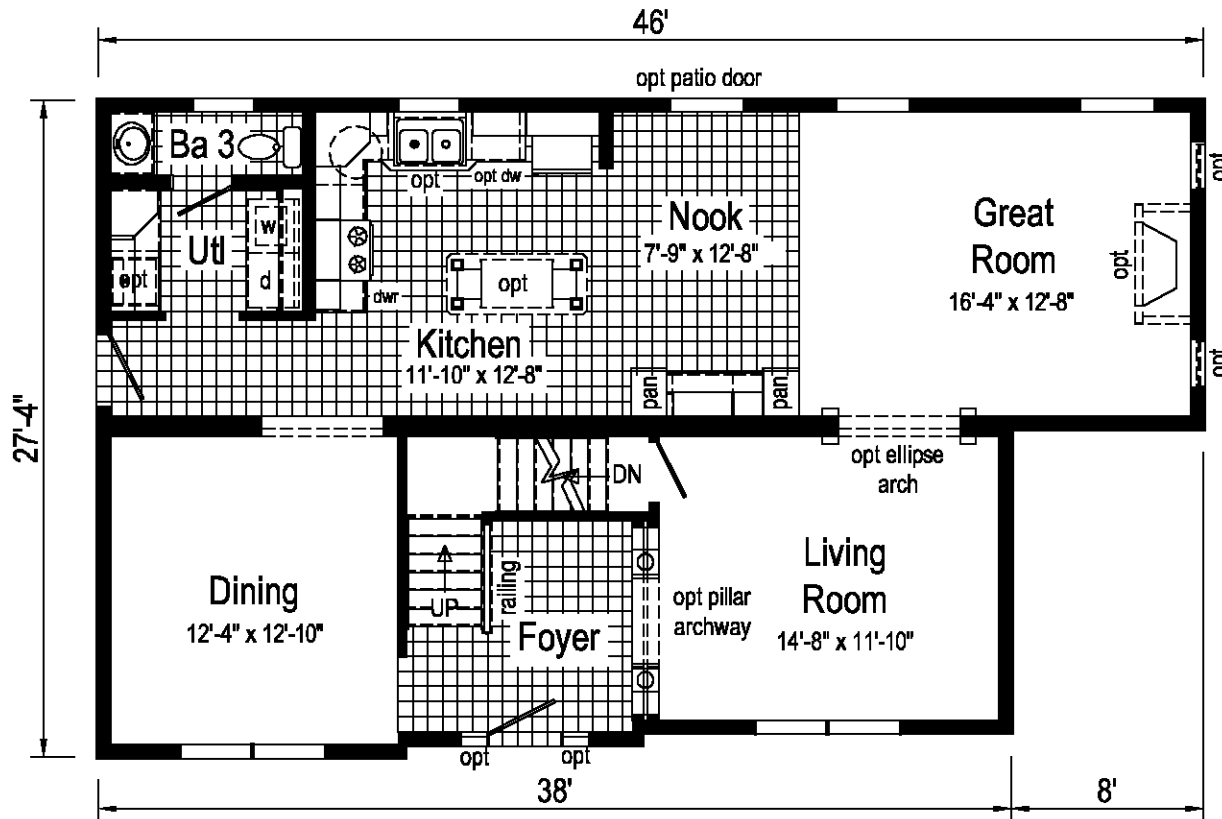

First Floor


NS311-A 2846/38 Approx. 1968 Sq. Ft.

Not available with complete house package


Note: Because of varying state requirements and optional equipment, some or all of the utility locations might change per floor plan (ie: furnaces, w/h, stairwell). Consult your sales representative for exact specifications.

Excalibur

Builder:	Callout: 2846/38	Revisions		Scale: 1/8" = 1'-0"	Date: 12/20/2011	Cust: -	Model/Eng. No.: NS311-A
		Date	Number				
Title: Literature		7-16-14		Drawn By: KS	Reference: NA	Dlr: -	Pg.: LIT

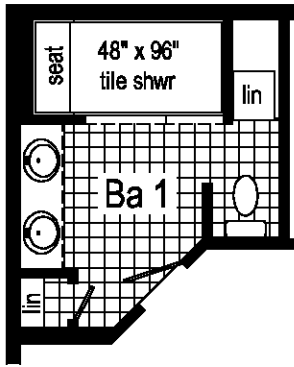


**Optional
Serenity
Shower**

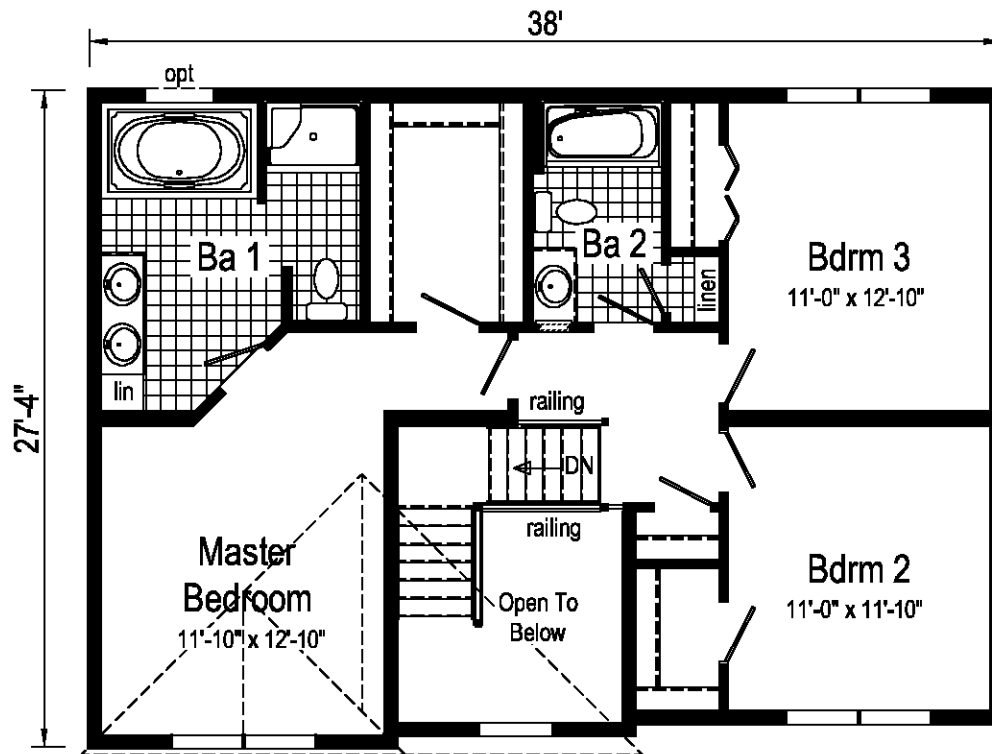

Second Floor

NS311-A 2846/38 Approx. 1968 Sq. Ft.

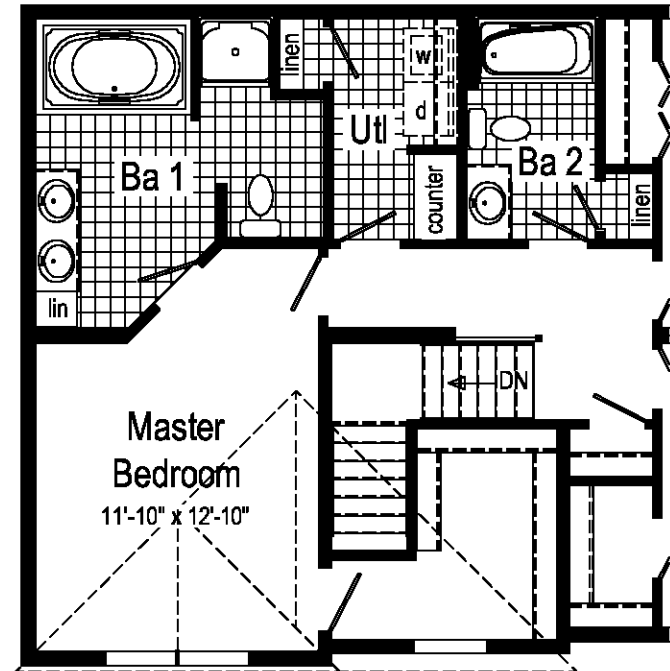

Alt. Second Floor Layout w/ Utility Room

Note: Because of varying state requirements and optional equipment, some or all of the utility locations might change per floor plan (ie: furnaces, w/h, stairwell). Consult your sales representative for exact specifications.

Excalibur

Builder:	Callout: 2846/38	Revisions		Scale: 1/8" = 1'-0"	Date: 12/20/2011	Cust: -	Model/Eng. No.: NS311-A
		Date	Number				
Title: Literature 2		7-22-13		Drawn By: KS	Reference: NA	Dir: -	Pg.: LIT-2
		8-13-14				S/N: .	